


Recd. dt- 08/05/2011

SOLD & SERVICED BY



KRUTAM
ENTERPRISES

64/B, G.I.D.C., Makarpura, Baroda-10.
Ph. (0265) 2640767 / 3047424 Fax : (0265) 2651828
E-mail : krutam@krutam.com
krutam.nirmal@gmail.com
web site : www.krutam.com

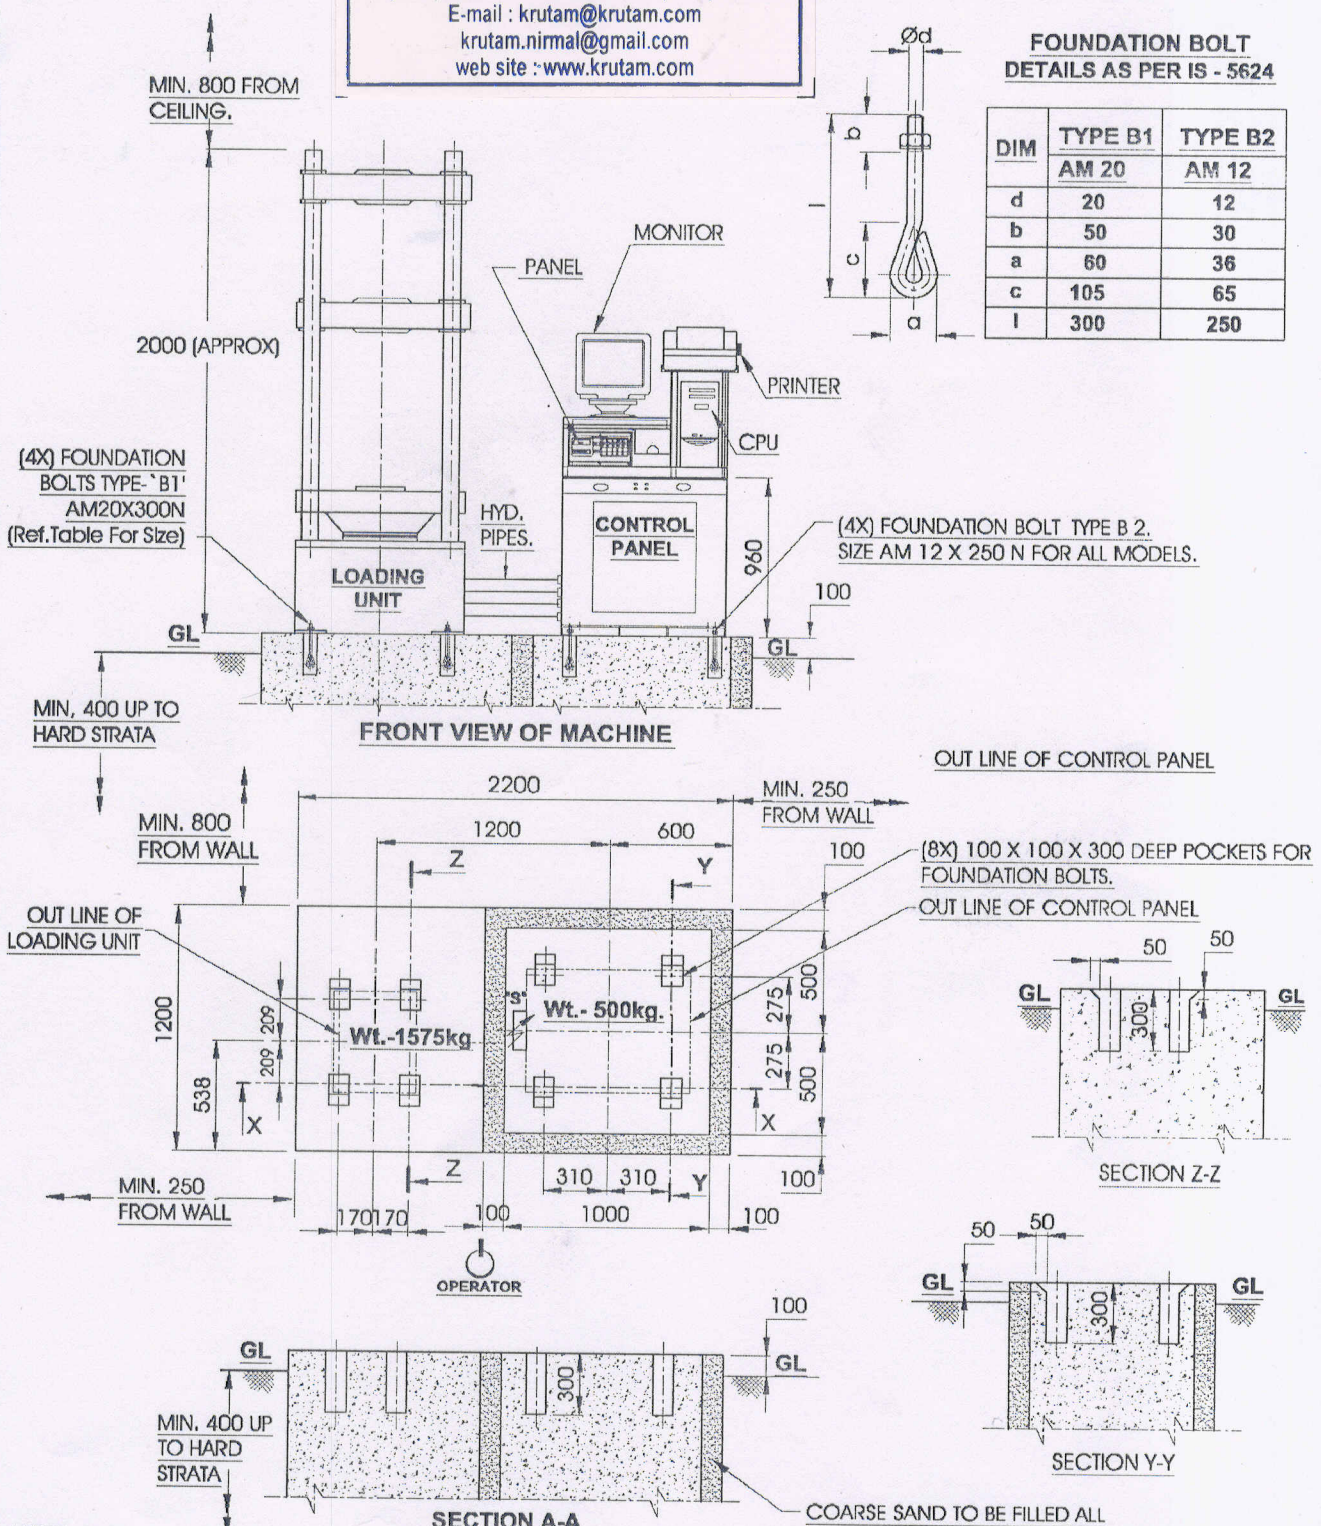

**FOUNDATION BOLT
DETAILS AS PER IS - 5624**

DIM	TYPE B1	TYPE B2
	AM 20	AM 12
d	20	12
b	50	30
a	60	36
c	105	65
l	300	250

(4X) FOUNDATION BOLTS TYPE- 'B1' AM20X300N (Ref. Table For Size)

(4X) FOUNDATION BOLT TYPE B.2. SIZE AM 12 X 250 N FOR ALL MODELS.

- NOTE :-**
1. ALL DIMENSIONS ARE IN mm.
 2. 'S' ELECTRIC SUPPLY POINT LOCATION. (3 PHASE, 440 V, 50 CYCLE, A.C.)

*** ELECTRONIC AND COMPUTERISED UNIVERSAL TESTING MACHINE *
FOUNDATION PLAN**

MODEL - TUE-C-400

Fine Spavy Associates And Engineers

DRN :- PRANOTI, DATE :- 09.08.2010, CHK :- Y.V.Kulkarni

Pvt. Ltd. C-45-2 M.I.D.C. Miraj.

